


EXISTING CONDITIONS FOR:
TENANT #2G

21 CORPORATE DRIVE - SECOND FLOOR

HALFMOON, NEW YORK

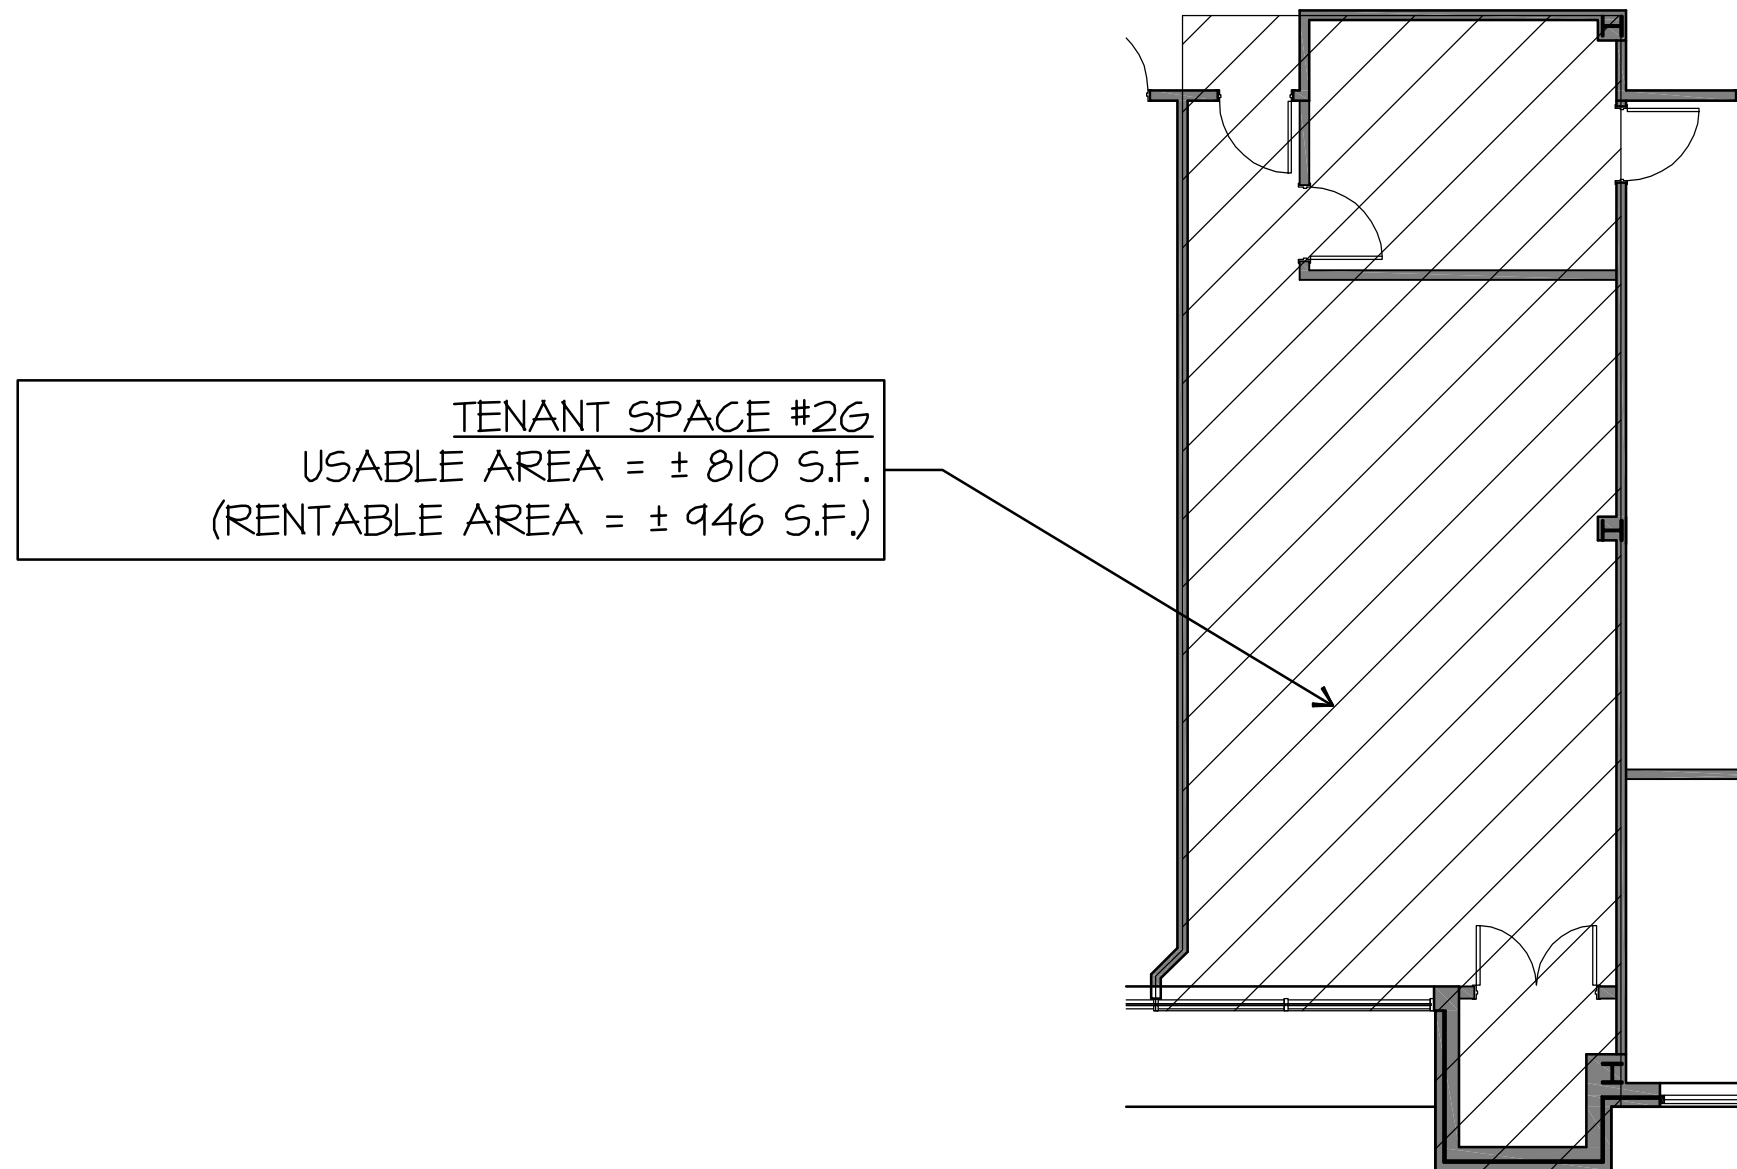

EXISTING FLOOR PLAN

SCALE: 1/8" = 1'-0"