


EXISTING CONDITIONS FOR:  
**TENANT #2E**

646 PLANK ROAD - SECOND FLOOR

CLIFTON PARK, NEW YORK

TENANT SPACE #2E  
USABLE AREA = ± 1,253 S.F.  
(RENTABLE AREA = ± 1,427 S.F.)

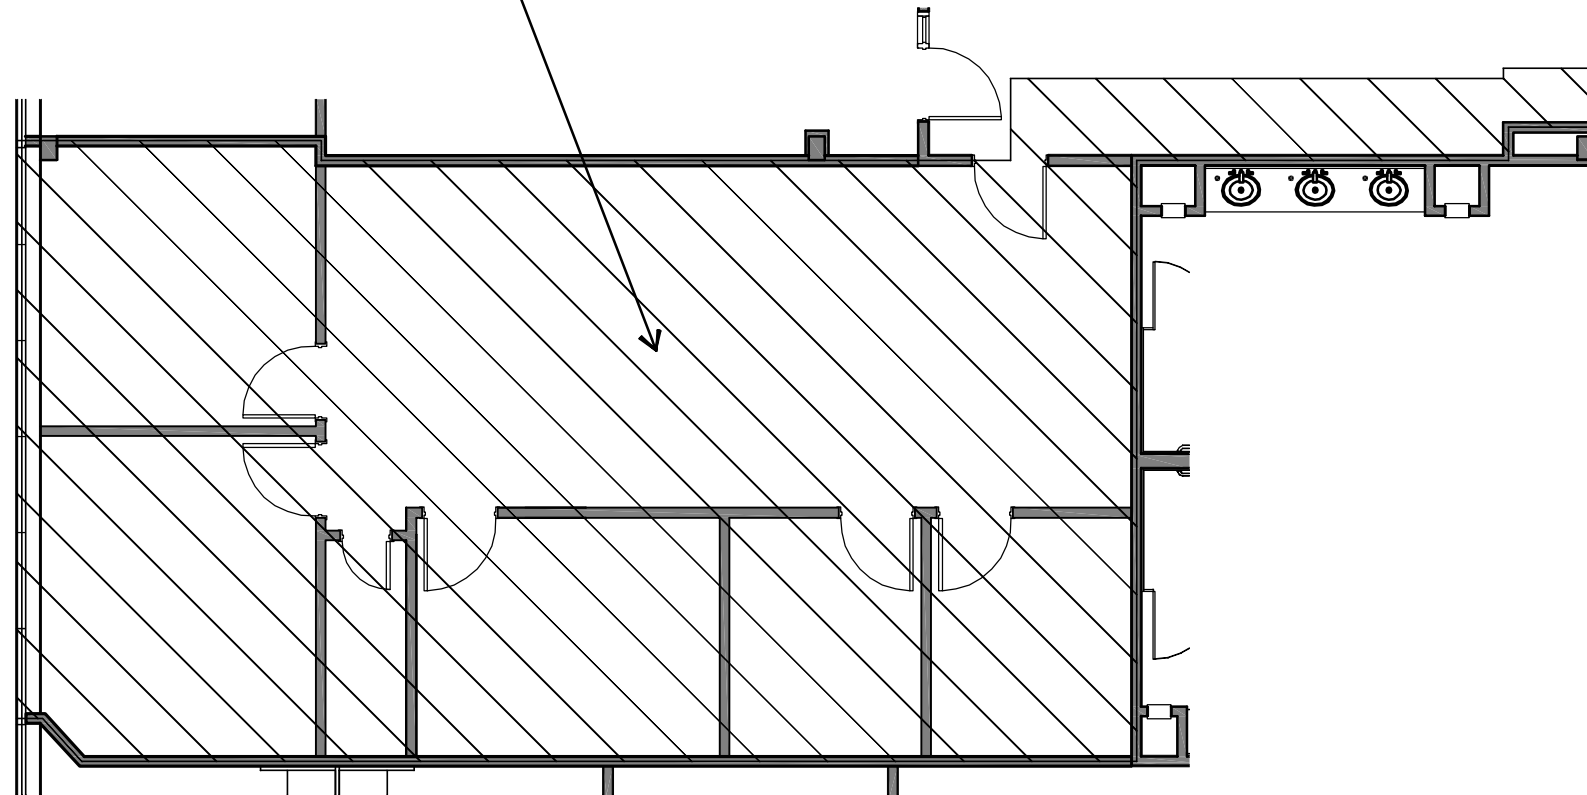

EXISTING FLOOR PLAN

SCALE: 1/8" = 1'-0"